



SITE PLAN

SCALE: 1:120
 IMPORTED FROM:
 KENYON WILSON PROFESSIONAL
 LAND SURVEYORS
 DATE: JANUARY 10, 2024

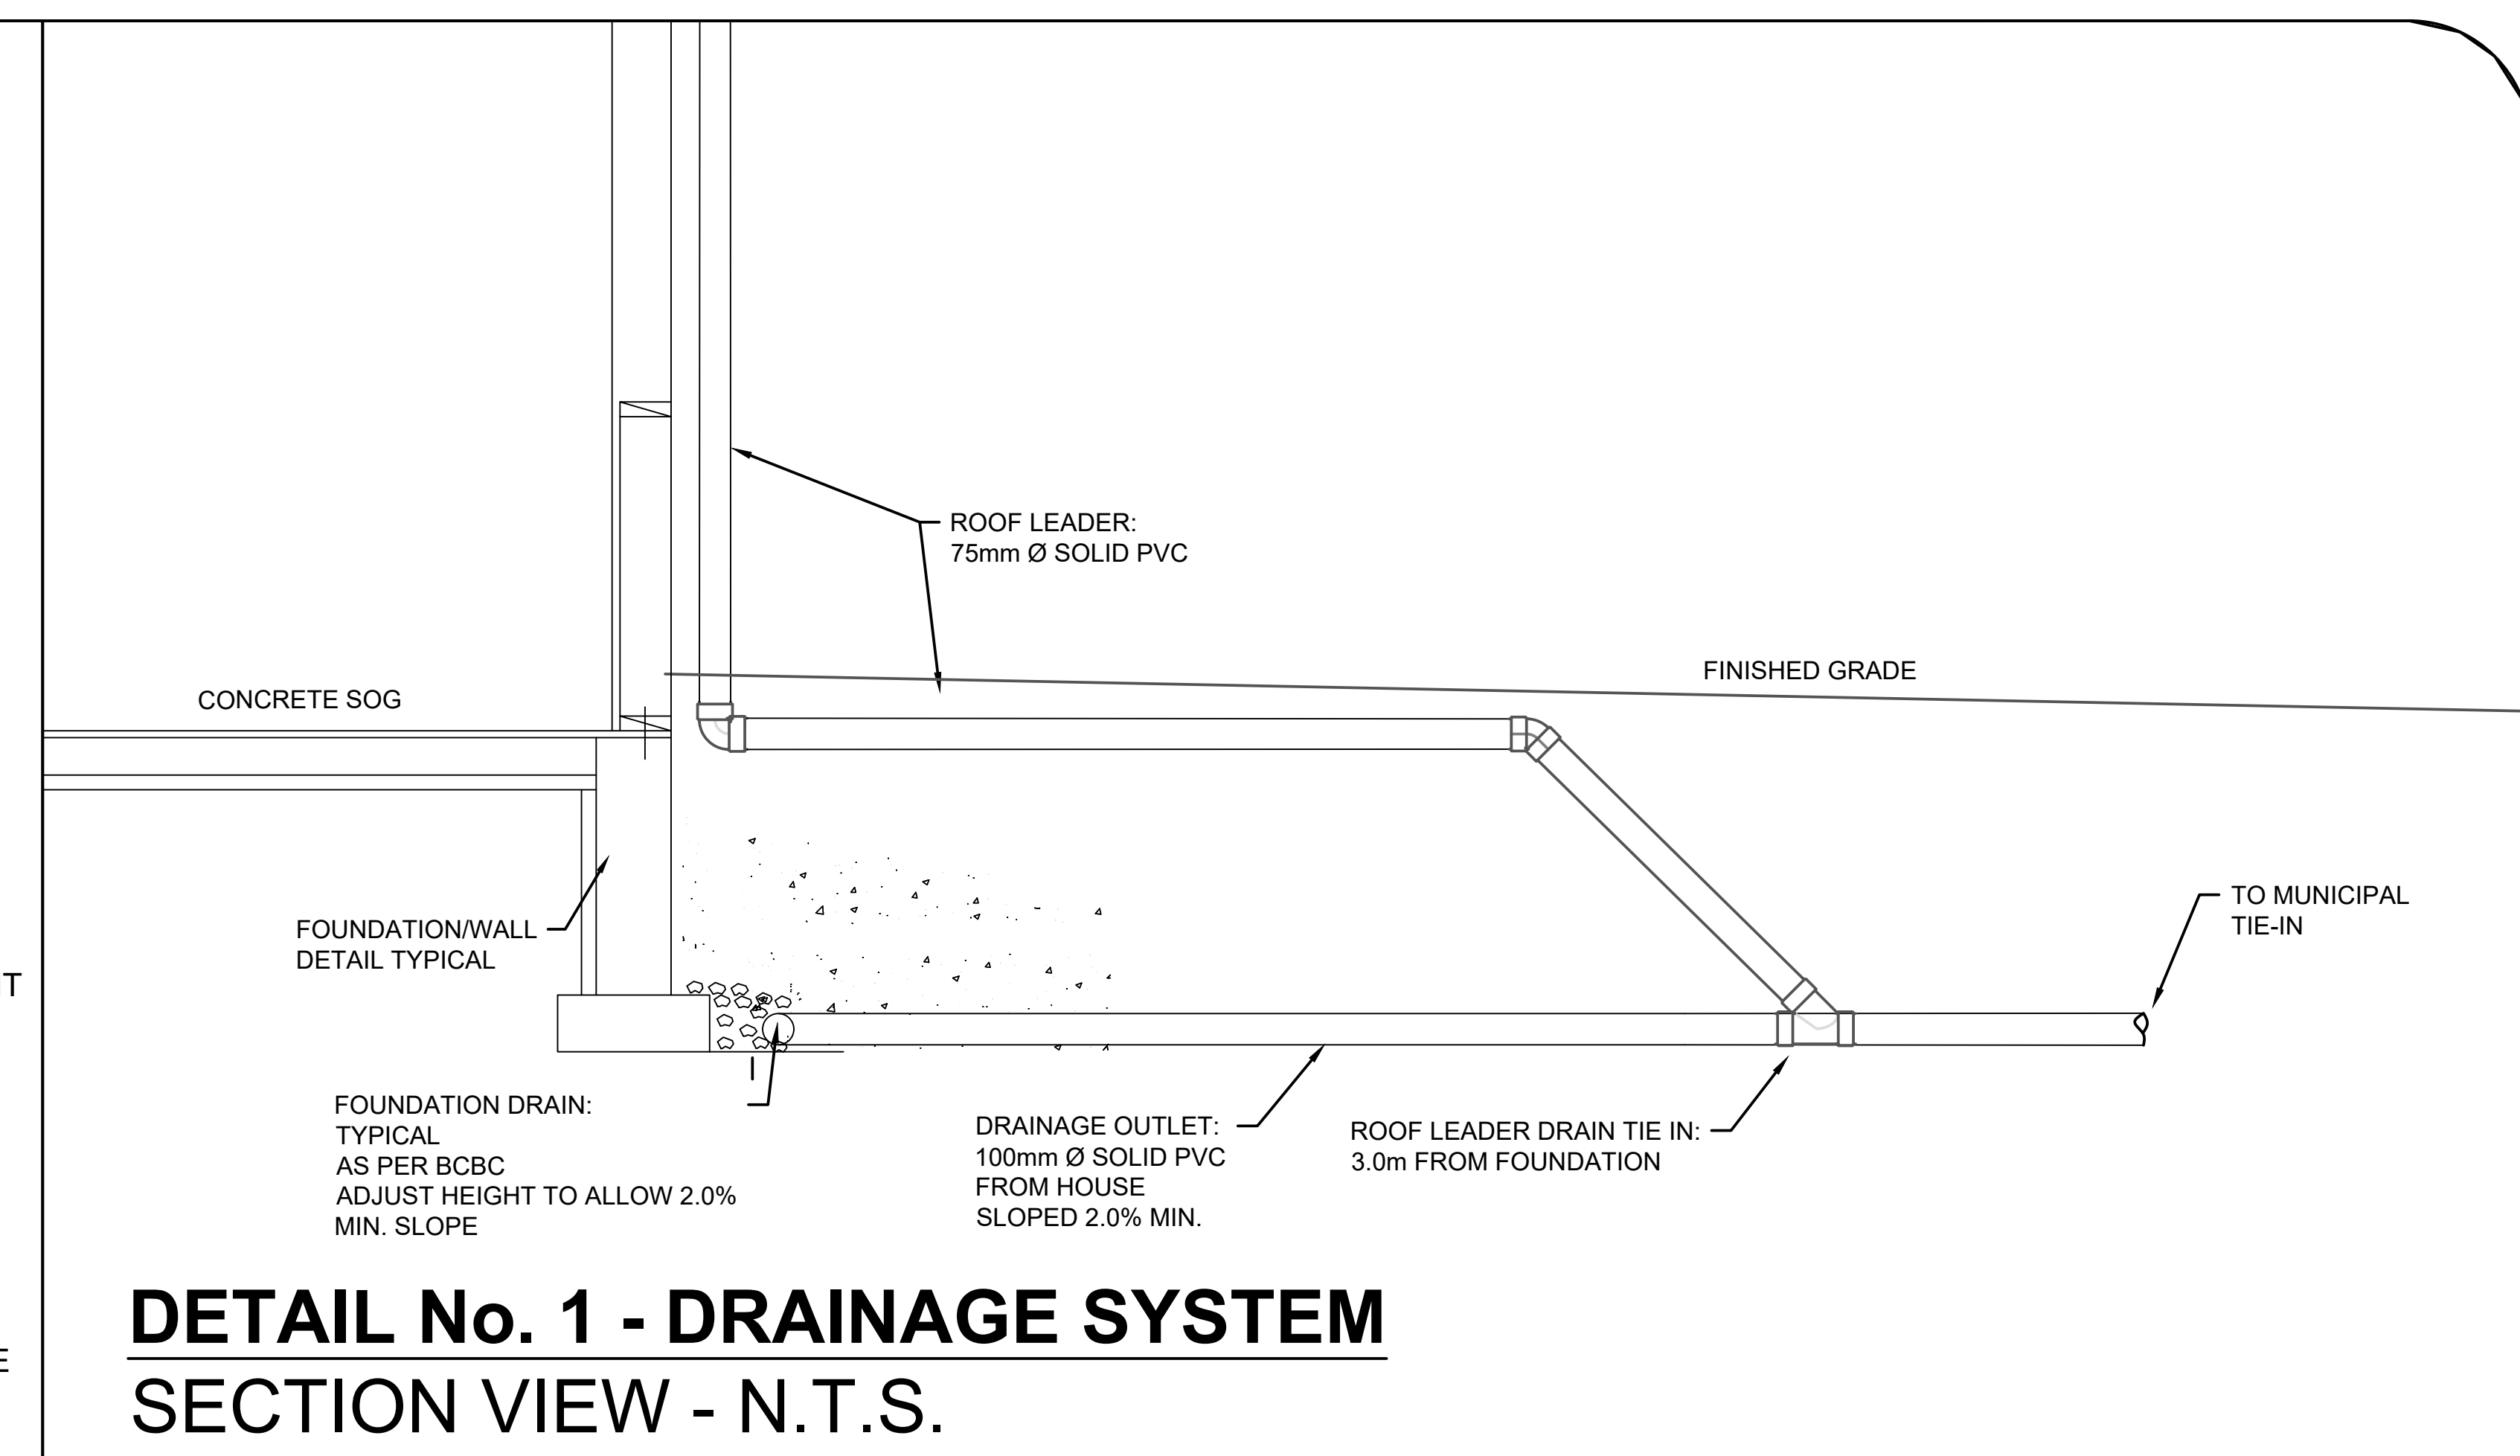

DETAIL No. 1 - DRAINAGE SYSTEM SECTION VIEW - N.T.S.

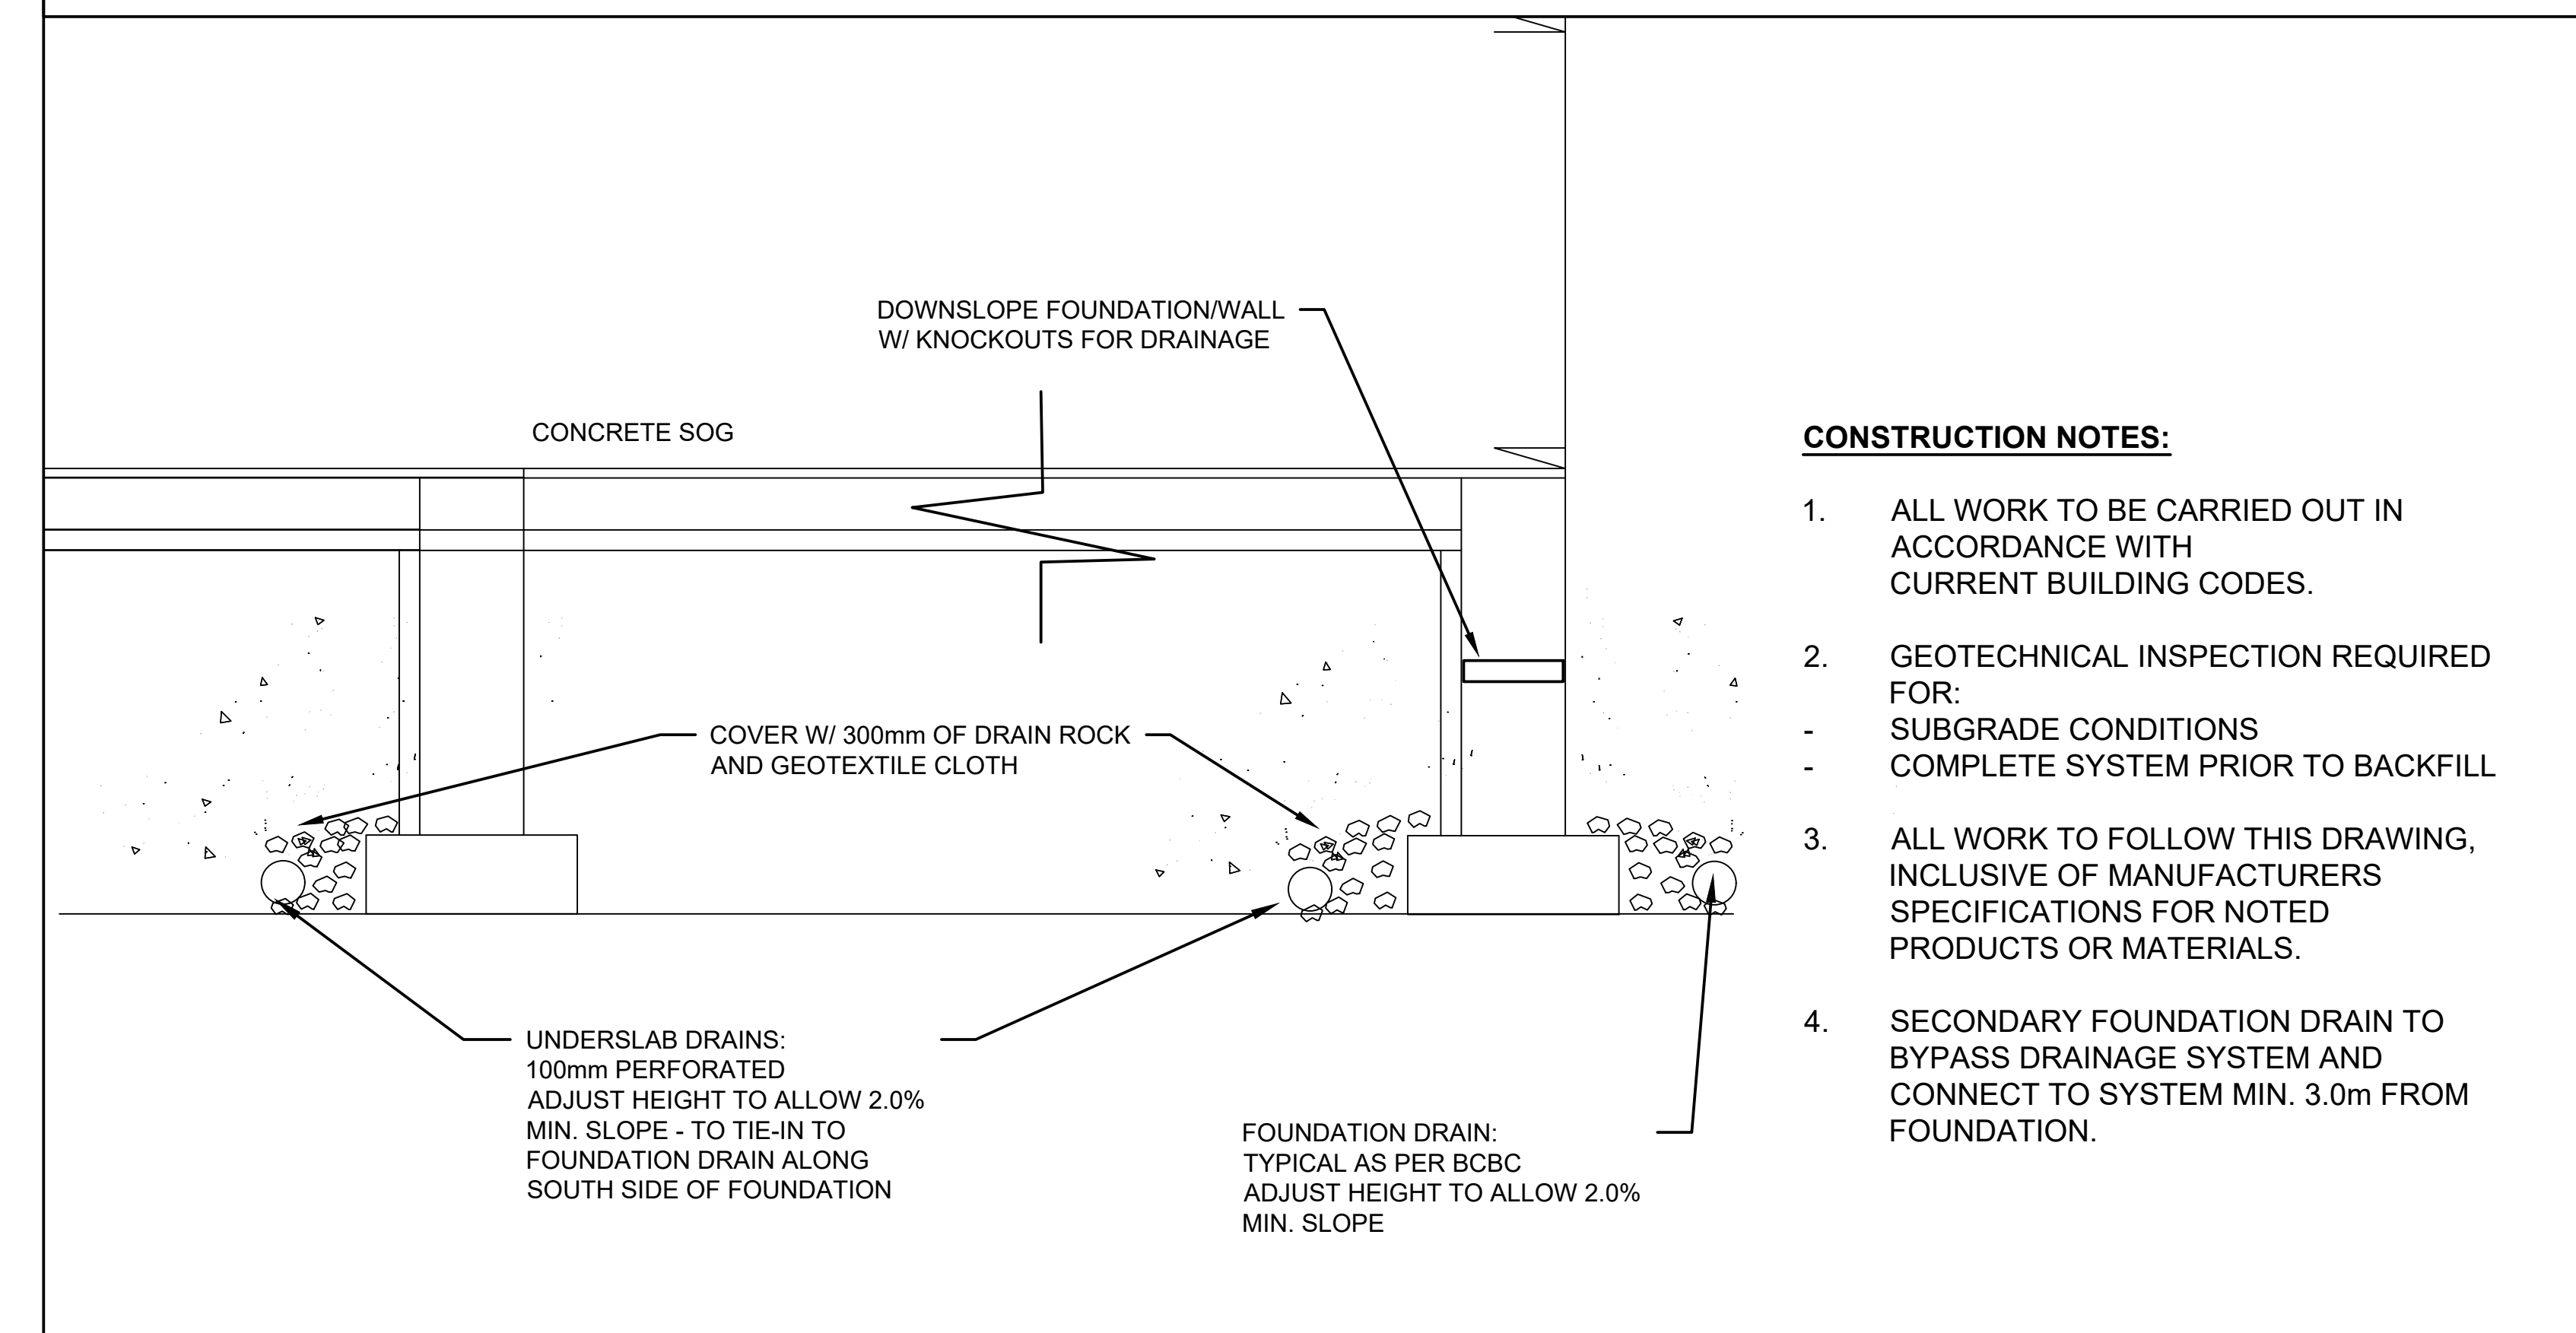

DETAIL No.2 - UNDERSLAB DRAINS SECTION VIEW - N.T.S.

CONSTRUCTION NOTES:

1. ALL WORK TO BE CARRIED OUT IN ACCORDANCE WITH CURRENT BUILDING CODES.
2. GEOTECHNICAL INSPECTION REQUIRED FOR:
 - SUBGRADE CONDITIONS
 - COMPLETE SYSTEM PRIOR TO BACKFILL
3. ALL WORK TO FOLLOW THIS DRAWING, INCLUSIVE OF MANUFACTURERS SPECIFICATIONS FOR NOTED PRODUCTS OR MATERIALS.
4. SECONDARY FOUNDATION DRAIN TO BYPASS DRAINAGE SYSTEM AND CONNECT TO SYSTEM MIN. 3.0m FROM FOUNDATION.

REV No.	DATE	BY	P.Eng.	REVISION DESCRIPTION	LEGEND	DRAWING TITLE	ENGINEER'S SEAL	PLOT DATE	DRAWN BY
						RAINWATER MANAGEMENT PLAN		2025-05-20	SW
						PROJECT NAME		REVIEWED BY	SCALE
						283 CASTLEY HEIGHTS, LAKE COWICHAN, BC		CH	AS NOTED
						LEGAL DESCRIPTION		PROJECT No.	DRAWING No.
						LOT 15, SECTION 5, RENFREW DISTRICT, (SITUATED IN COWICHAN LAKE DISTRICT), PLAN VIP54940		E4490	E4490-01
							P2P# 1001802		

